


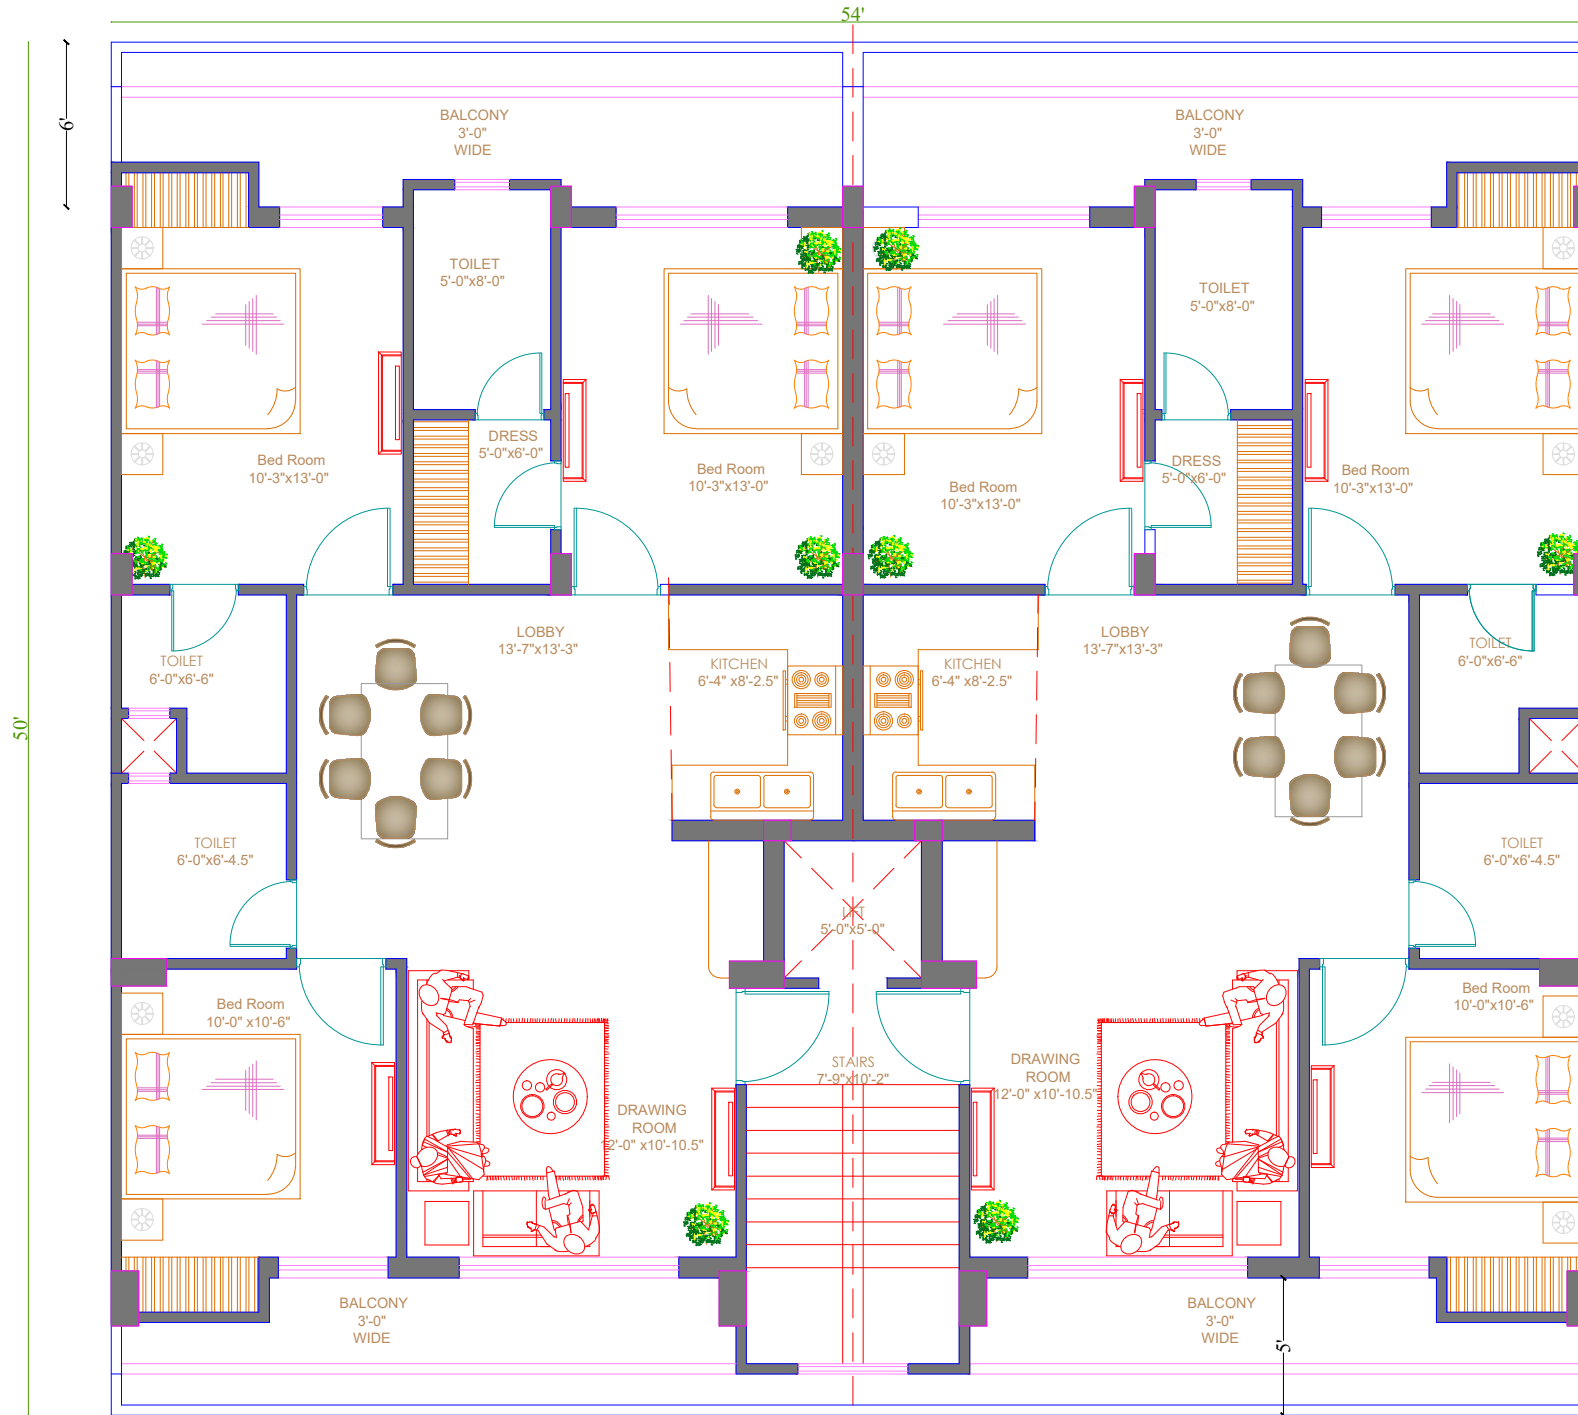

NOTES:
All Dimensions are in Feet & Inches
All Levels are in Feet
Do not scale the drawings
If there is any Discrepancy consult the Architects / Consultants.

Rev. no.	Date	Description	By
----------	------	-------------	----

Revisions

TITLE :	Rev. no.
PROJECT NAME :	R0

SCALE: N.T.S DATE: 25-05-2026



THE VIBES HOMES

Designed by: Aman Chahal
amanchahal53@com
Location: SBC Walk, Kharar,
Mohali
8750103000